


A.G

建築士事務所
ARCHITECTS & ENGINEERS

동쪽 돌음계단 수선공사

(재)충청남도 경제진흥원

2020. 06. 12

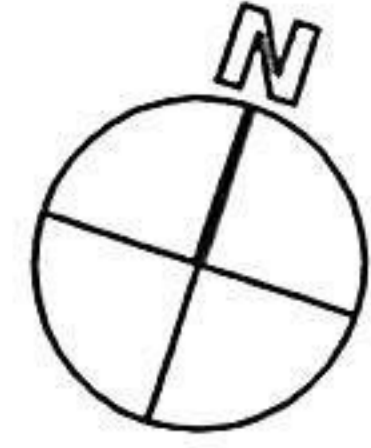

15M도로

인접대지경계선
건물외벽선
건물중심선

외수정합조
(120M3/월)

10,131

테니스코트장

금회보수공사 부분

기존건축물

인접대지경계선
건물외벽선
건물중심선

인접대지경계선
건물외벽선
건물중심선

15M도로

15M도로

SUB.ENT

SUB.ENT
CAR IN,OUT

SUNKEN PLAZA

SUNKEN PLAZA

MAIN.ENT

수위실


243-7번

인접대지경계선
113-6번

15M도로

판례

| | |
|--|-------|
| | 기존건축물 |
| | 중축건축물 |

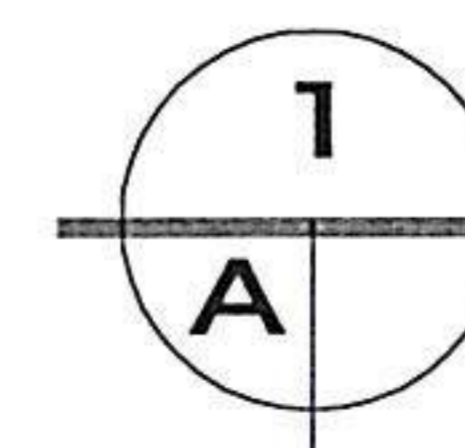

건물배치도

축척 : 1/600

A.G

建築士事務所
ARCHITECTS & ENGINEERS

PROJECT TITLE

충남 경제진흥원
동쪽 돌출계단
보수공사

NOTES

REVISIONS

| NO. | DATE | NOTE |
|-----|------|------|
| | | |

SHEET TITLE

건물배치도

| | |
|--------------|-------------|
| SCALE | DATE |
| 1/600 | 20. 06 |
| DESIGNED BY | CHECKED BY |
| SUBMITTED BY | APPROVED BY |

DRAWING NO.

A — 1 0 4

A.G

建築士事務所
ARCHITECTS & ENGINEERS

PROJECT TITLE

충남 경제진흥원
영동읍 들을계단
보수공사

NOTES

범례

기존

보수부분

REVISIONS

NO. DATE NOTE



SHEET TITLE

입면도

SCALE DATE

1/300 20. 06

DESIGNED BY CHECKED BY

SUBMITTED BY APPROVED BY

DRAWING NO.

A — 0 0 2

190*190 유리블럭 (보수부분)

▼ PH FL

▼ ROOR

▼ 4TH FL

▼ 3RD FL

▼ 2ND FL

▼ 1ST FL

▼ B1 FL

▼ G . L

2

A


우측면도

축척 : 1/300

PROJECT TITLE

충남경제진흥원
동북홀을 계단
보수공사

NOTES

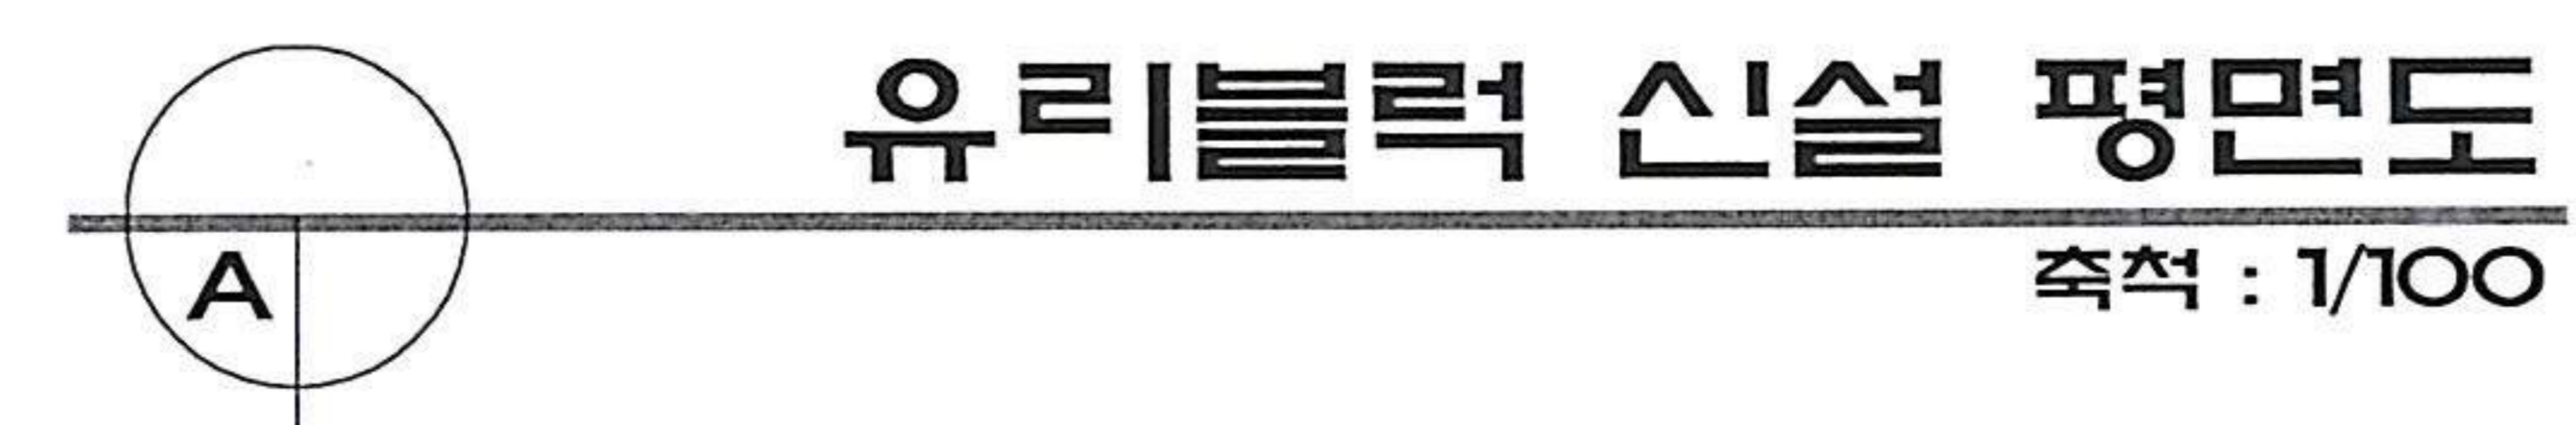

| REVISIONS | | |
|-----------|------|------|
| NO. | DATE | NOTE |
| | | |

| |
|-------------|
| SHEET TITLE |
|-------------|

평면도(신설)

| | |
|----------------|-----------------|
| SCALE 1/100 | DATE 20. 06. |
| DESIGNED BY | CHECKED BY |
| SUBMITTED BY | APPROVED BY |

DRAWING NO.

A — O O 4

A.G

建築士事務所
ARCHITECTS & ENGINEERS

PROJECT TITLE

충남 경제진흥원
동쪽 계단
보수공사

NOTES

REVISIONS

NO. DATE NOTE



SHEET TITLE

동쪽계단입면도

SCALE

1/80

DATE

20. 06

DESIGNED BY


CHECKED BY

SUBMITTED BY

APPROVED BY

DRAWING NO.

A — 0 0 5

 

1 동쪽계단입면도
A 축척 : 1/80

A.G


建築士事務所
ARCHITECTS & ENGINEERS

PROJECT TITLE

충남 경제진흥원
중심 건물 계단
보수공사

NOTES

REVISIONS

| NO. | DATE | NOTE |
|---|------|------|
|  | | |
| | | |
| | | |
| | | |


SHEET TITLE

철거평면도


| | |
|--------------|-------------|
| SCALE | DATE |
| 1/100 | 20. 06. |
| DESIGNED BY | CHECKED BY |
| SUBMITTED BY | APPROVED BY |

DRAWING NO.

A — 0 0 3

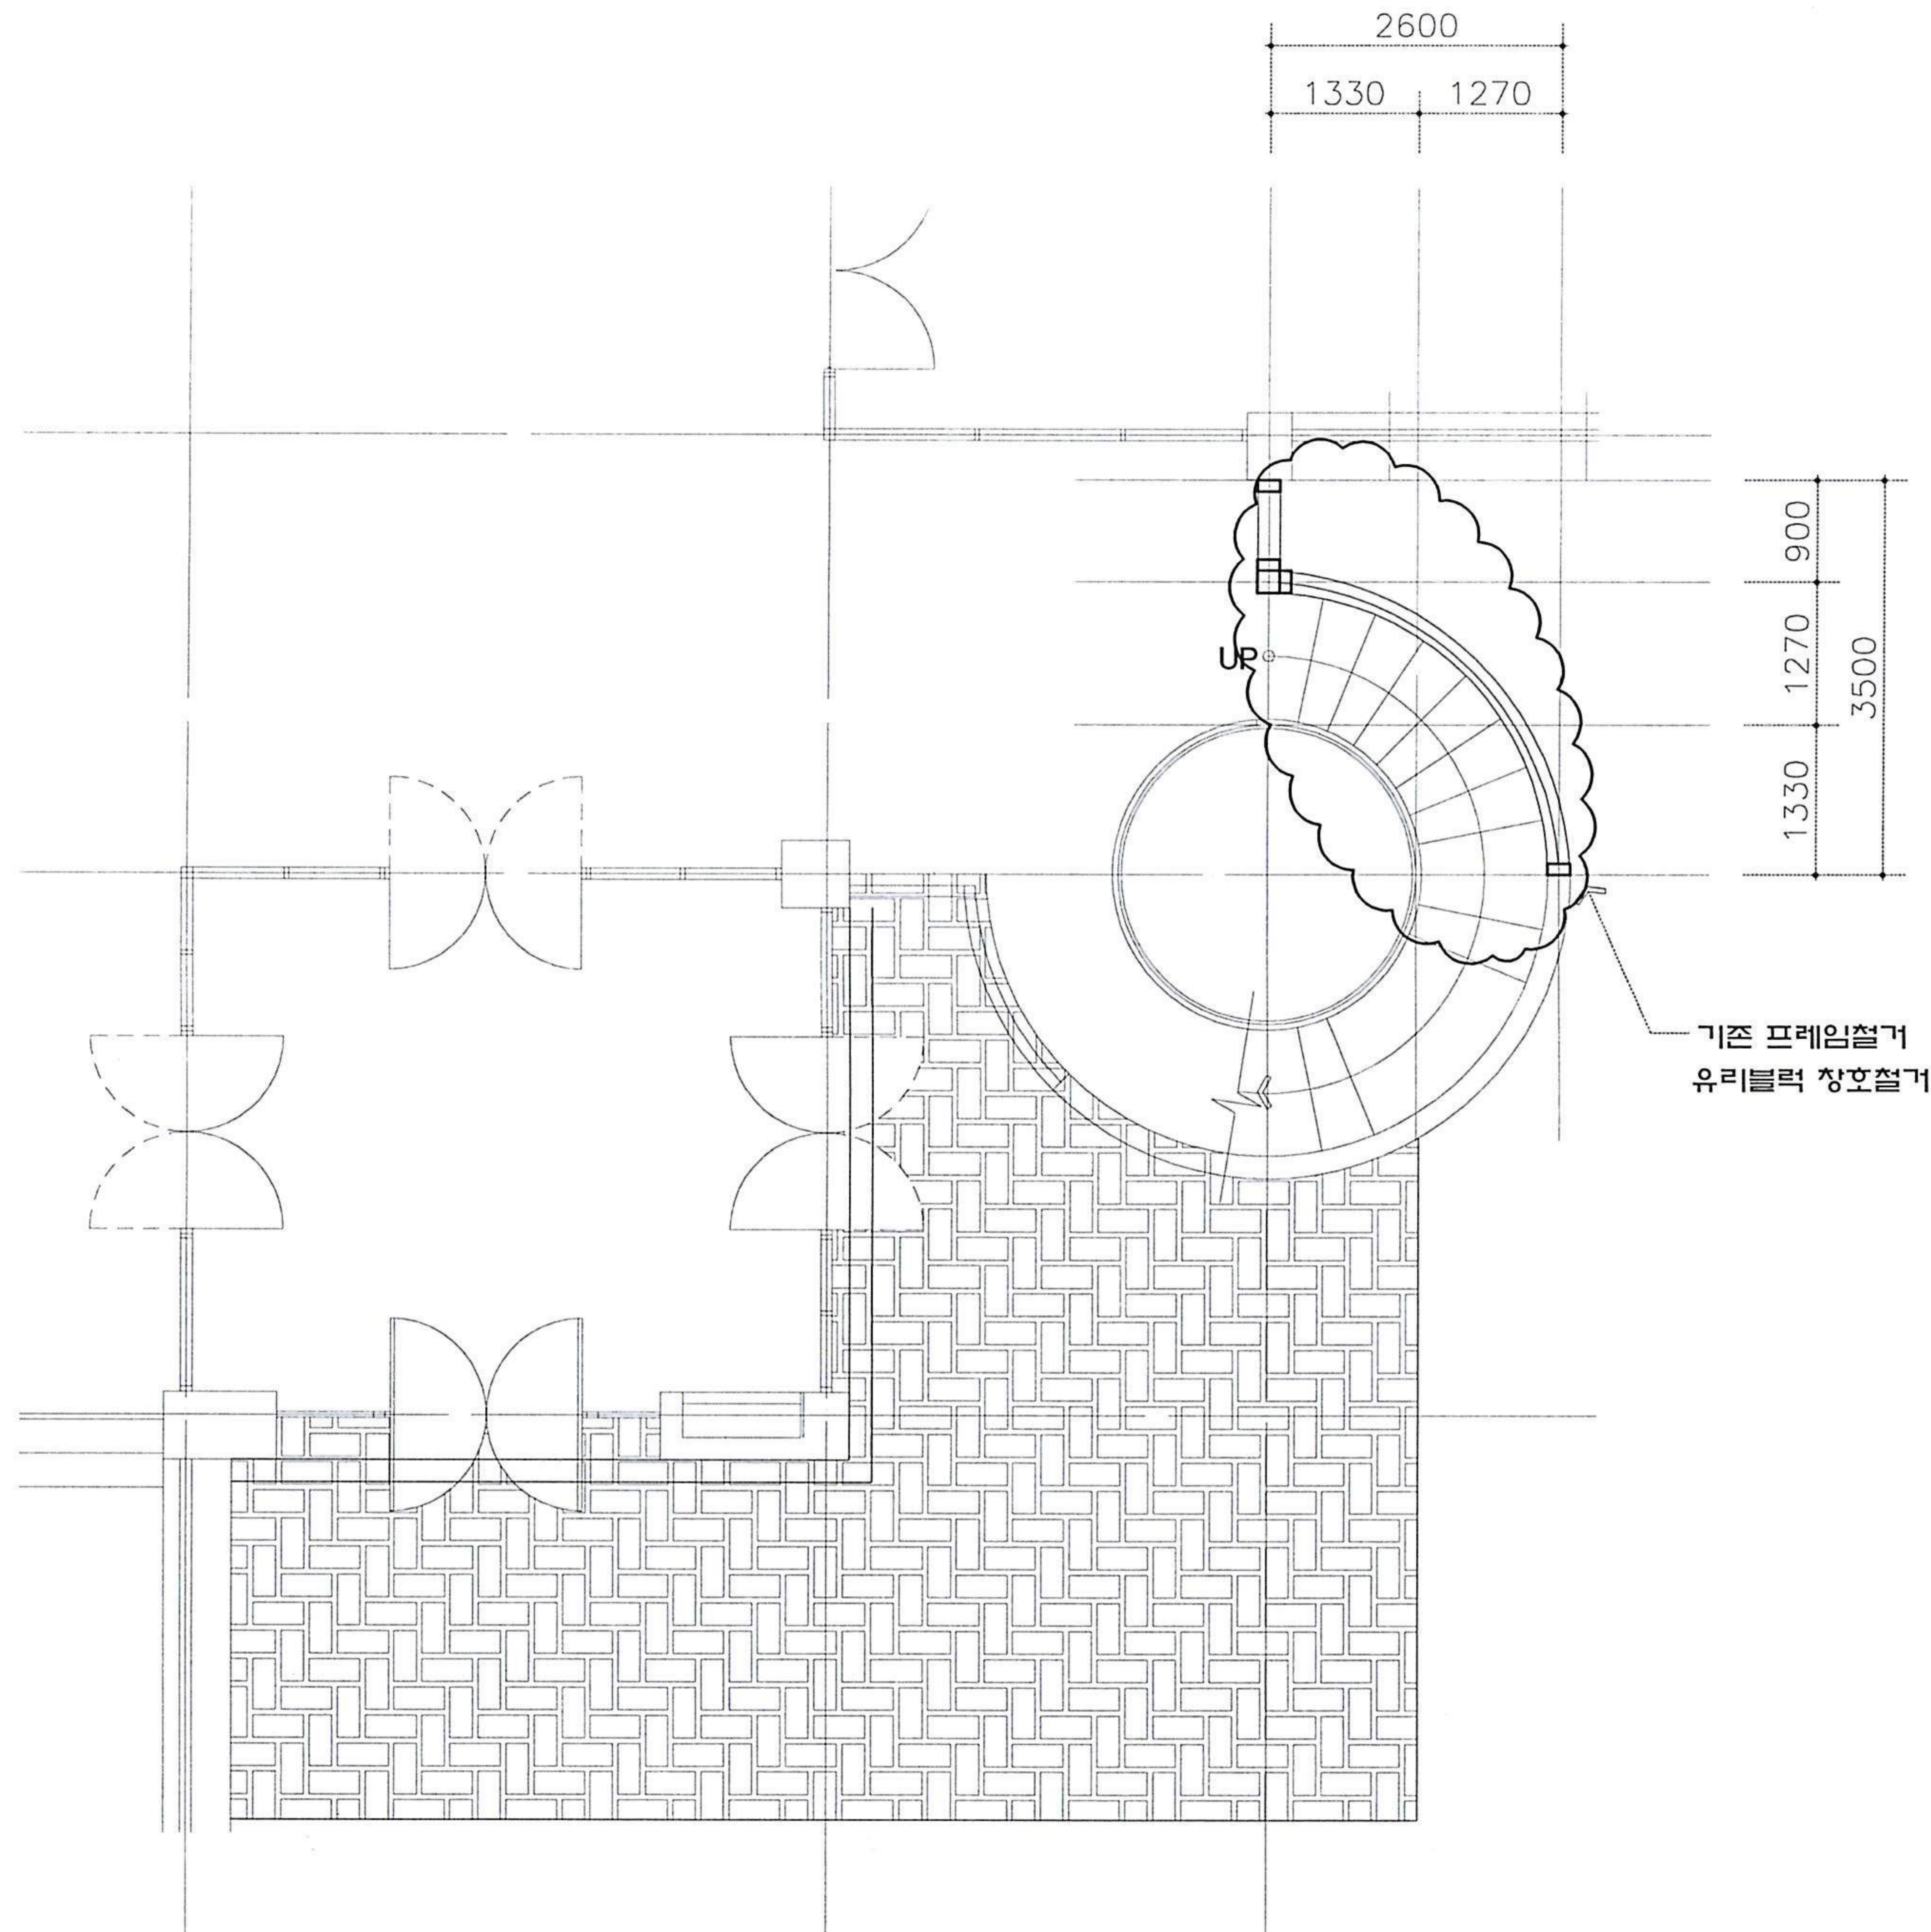

프레임 철거부분 평면도
축척 : 1/100

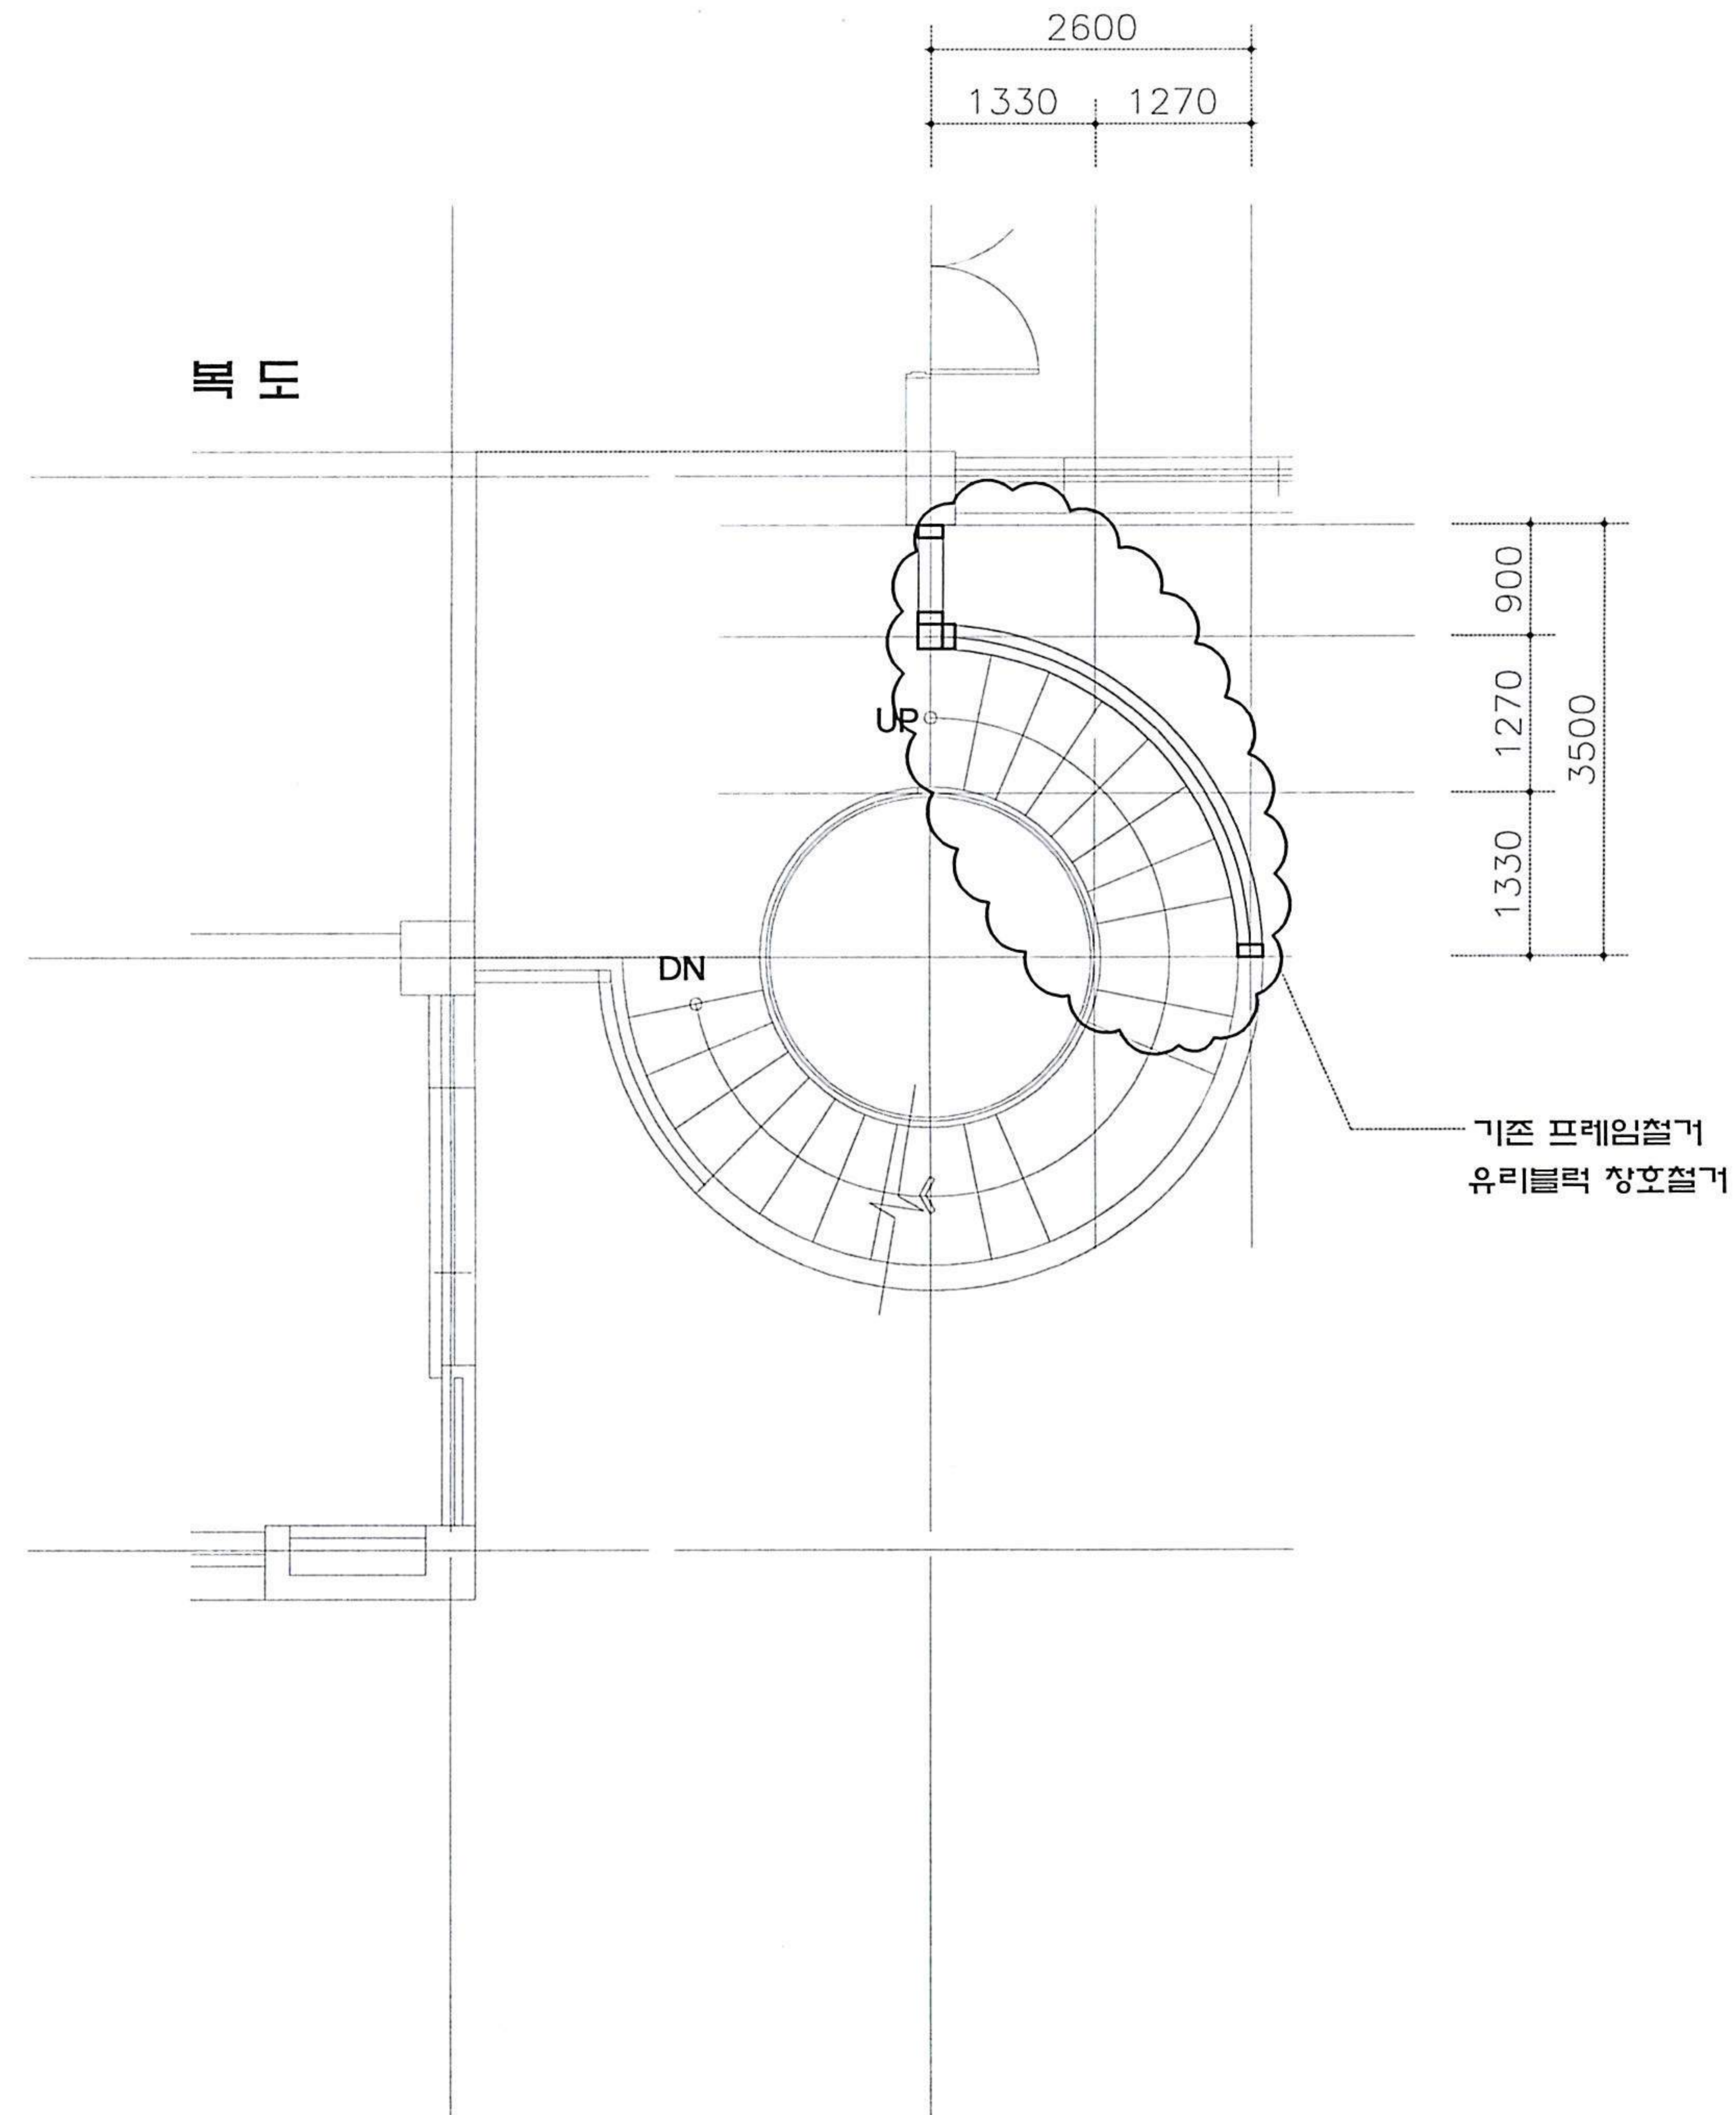

유리블럭 철거부분 평면도
축척 : 1/100

建築士事務所
ARCHITECTS & ENGINEERS

PROJECT TITLE

충남경제진흥원
동쪽돌음계단
보수공사

NOTES

REVISIONS

| NO. | DATE | NOTE |
|-----|------|------|
|-----|------|------|



SHEET TITLE

동쪽계단단면도

SCALE
1/80

DESIGNED BY

SUBMITTED BY


20.06.

CHECKED BY

APPROVED BY

DRAWING NO.

A — O O 6

 

1 동쪽계단단면도 축척 : 1/80